


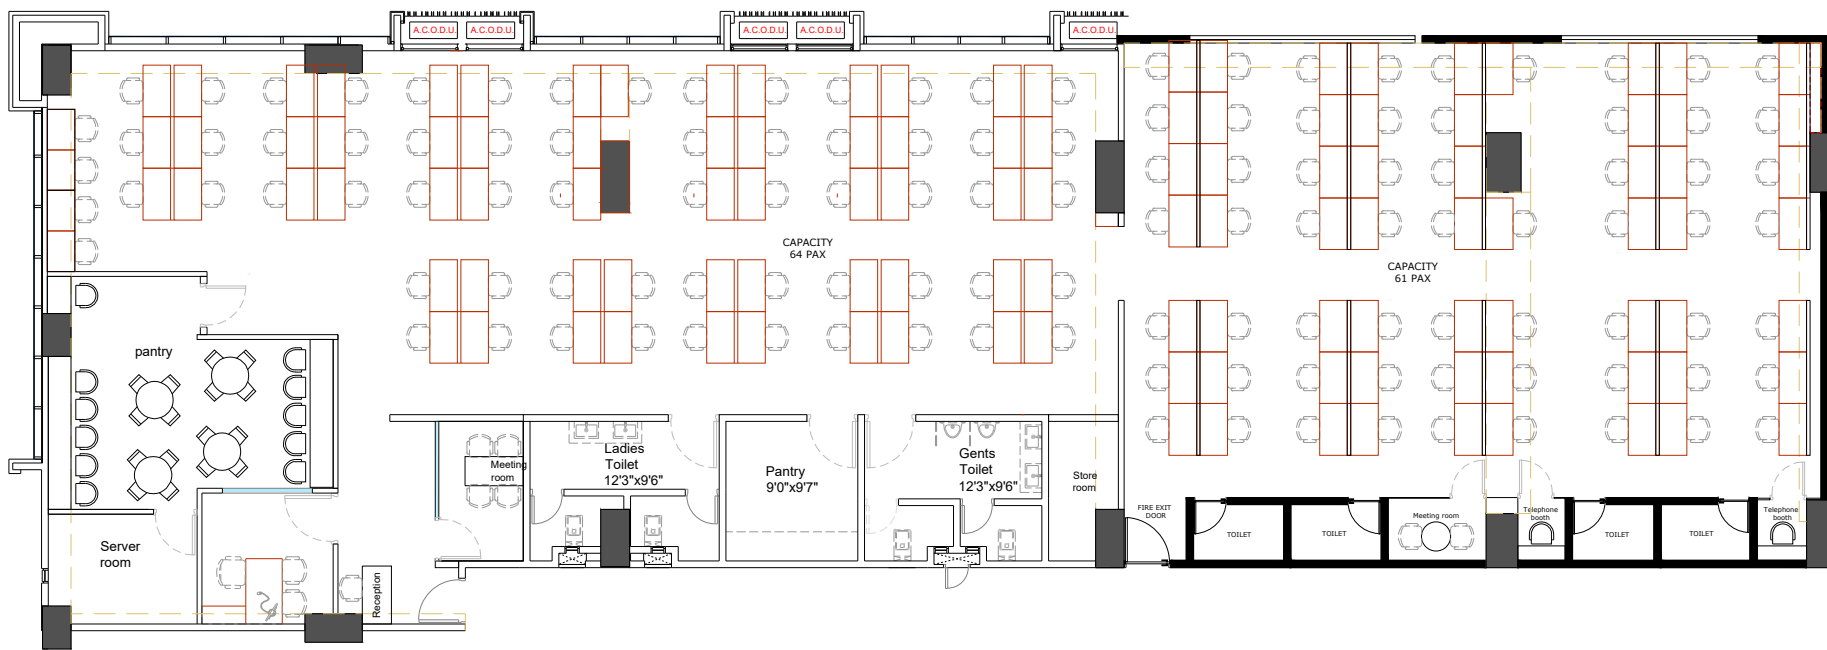

PROJECT : COMMERCIAL

SONOROUS - VAPI

DRAWING NAME :

TEST FIT LAYOUT - 02

NOTES :

SCALE :- NTS

DATE :- 27-06-2024

DRN. BY :-

DRG. No. :- **TEST FIT_02**

ISSUE :- **FOR DISCUSSION ONLY**

APP. BY :- Aarya infra

REVISIONS

△	_____
△	_____
△	_____
△	_____

SIGN - CONSULTANT

PMC / CLIENT

SIGN - DESIGNER

STAMP

ARMAAN KHAN

SITE ADDRESS:

VAPI

NAME & ADDRESS

06, RJ CONSTRUCTION CHAWL 35,
JIJAMATA ROAD,
PUMP HOUSE,
ANDHERI EAST - MUMBAI/93